
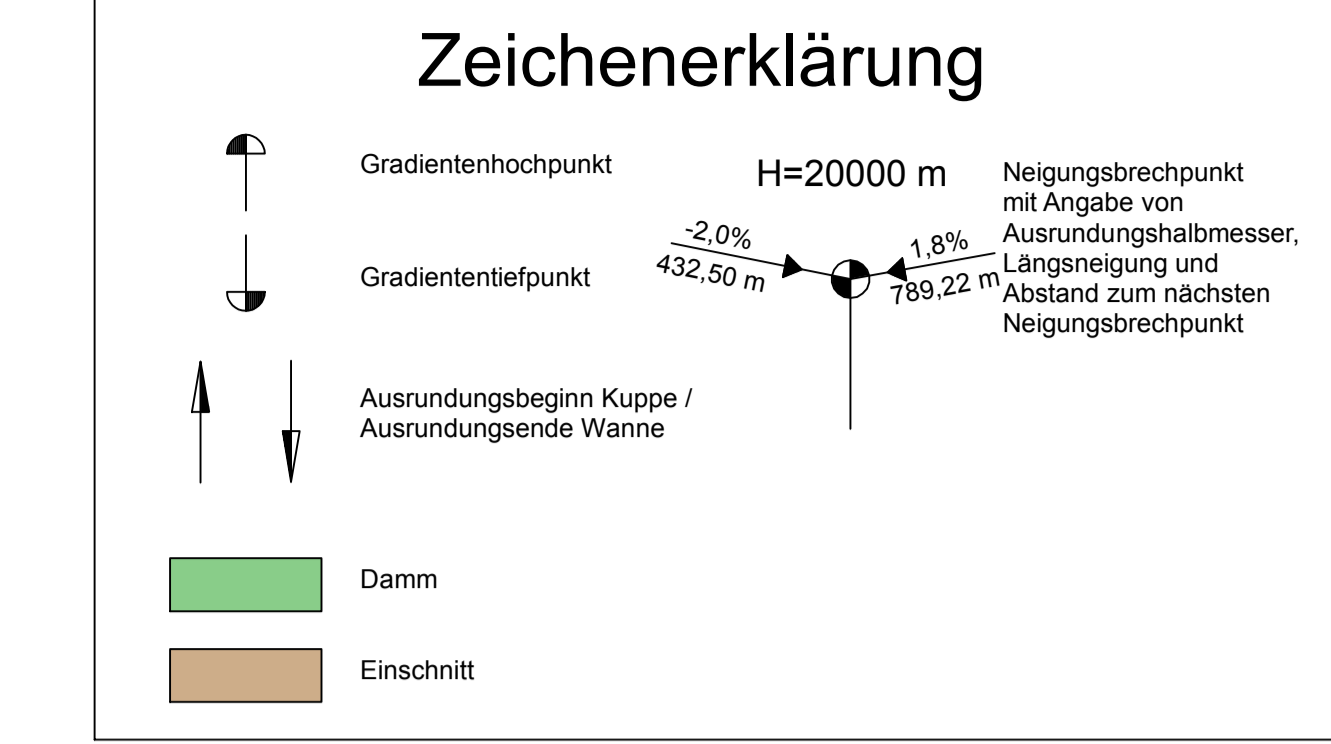


Station	0+000	0+100	0+200	0+300	0+400	0+500	0+600	0+700	0+800
Gradientenhöhe	385,70	385,62	385,53	385,57	385,61	385,64	385,67	385,70	385,73
Station Gradiente	0,00	20,00	40,00	60,00	80,00	100,00	120,00	140,00	160,00
Geländehöhe	385,70	385,62	385,53	385,57	385,61	385,64	385,67	385,70	385,73
Station Gelände	0,00	20,00	40,00	60,00	80,00	100,00	120,00	140,00	160,00

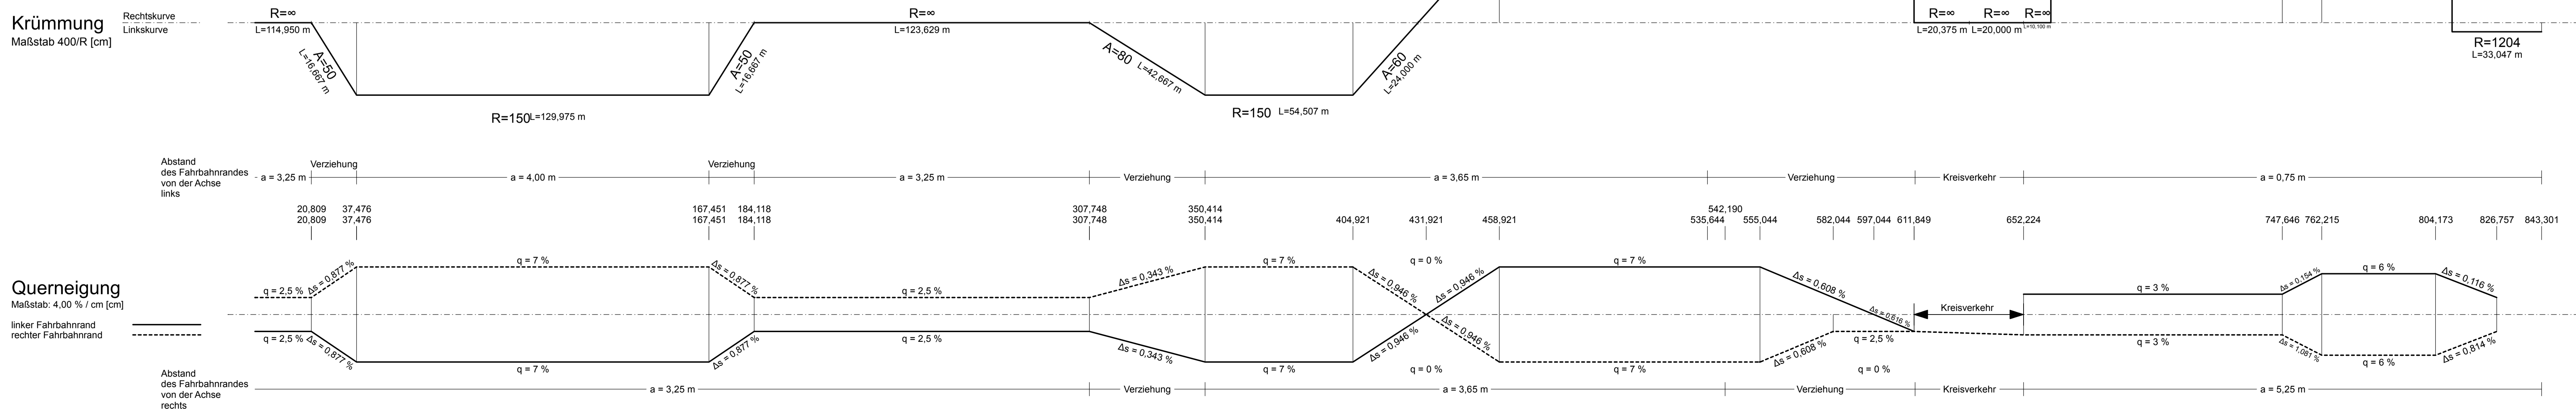

Hyna + Weiß
Bauingenieure
Partnerschaftsgesellschaft

09/2018
09/2018
09/2018

Staatliches Bauamt Ingolstadt

Elbrachtstraße 20
85049 Ingolstadt

FESTSTELLUNGSENTWURF

Unterlage / Blatt-Nr.: 6.3
Höhenplan
Anschluss Manching / Rampe Nord

B 16 / St 2335
Höhenfreimachung östlich Manching
Bau-km 0+000 bis 0+865

aufgestellt:
Staatliches Bauamt Ingolstadt
Ingolstadt, den 20.03.2019